


# ***POLGARD***

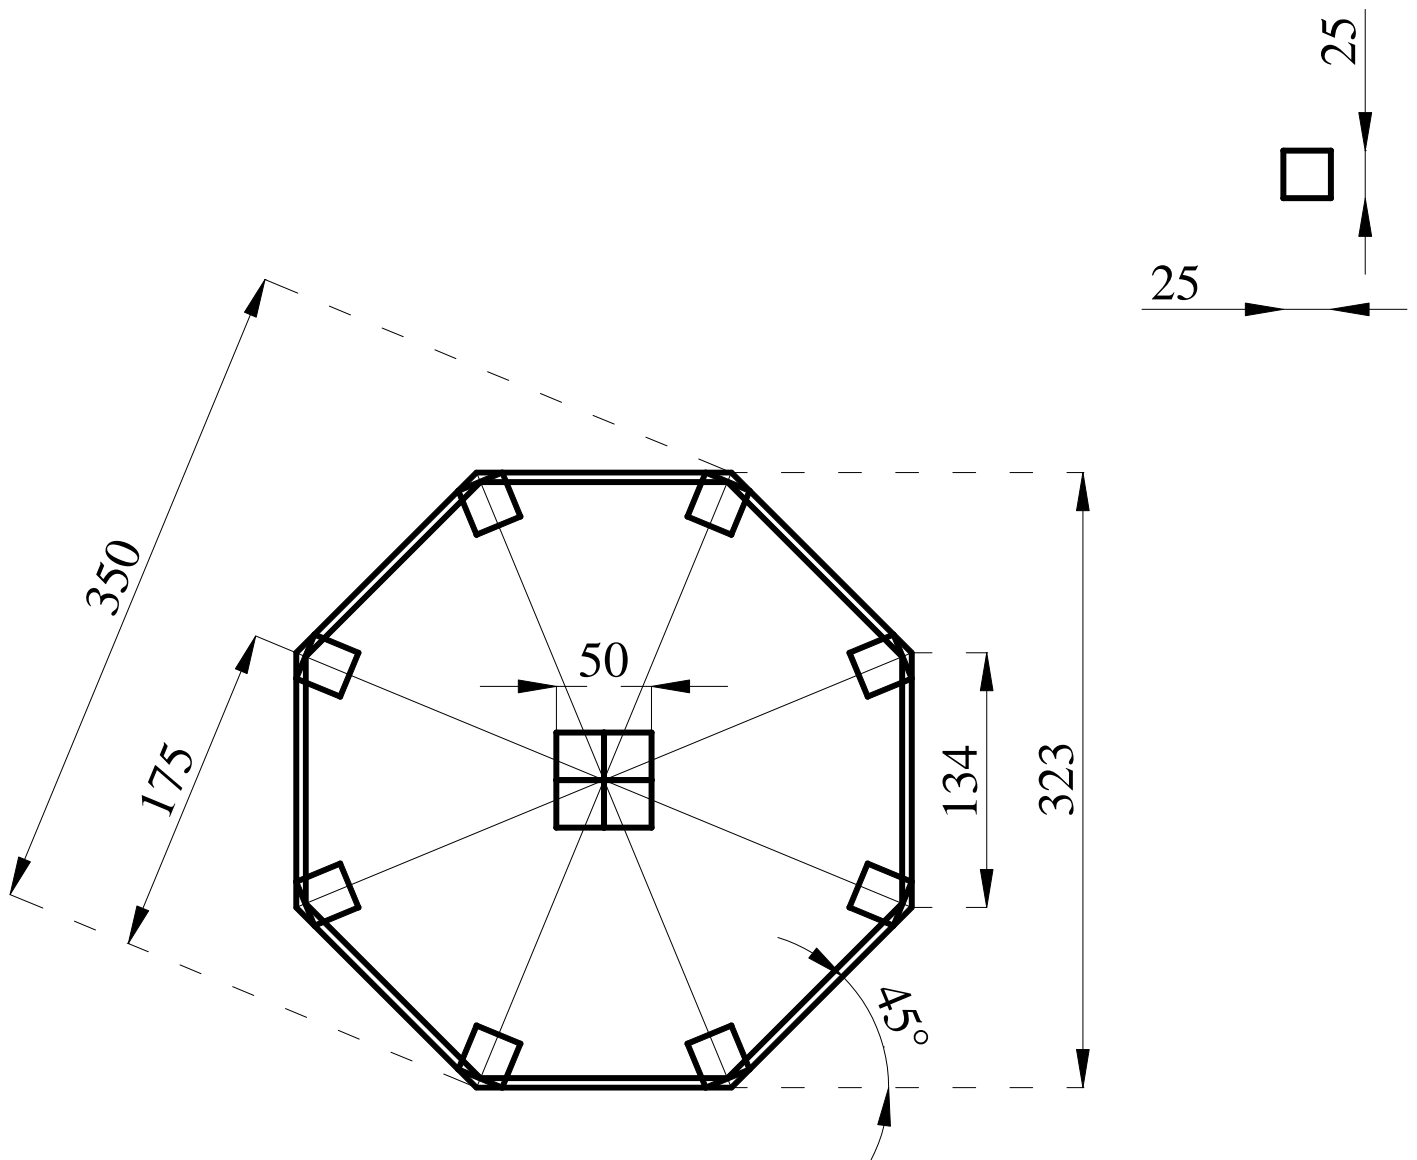

**PL**  
Plan fundamentowy altany Ø 3,5 firmy **Polgard**

**DE**  
Fundamentplan Gartenlaube Ø 3,5 des **Polgard**

**EN**  
Construction plans for arbour Ø 3,5 foundations by **Polgard**